




WALL FRAME LAYOUT.

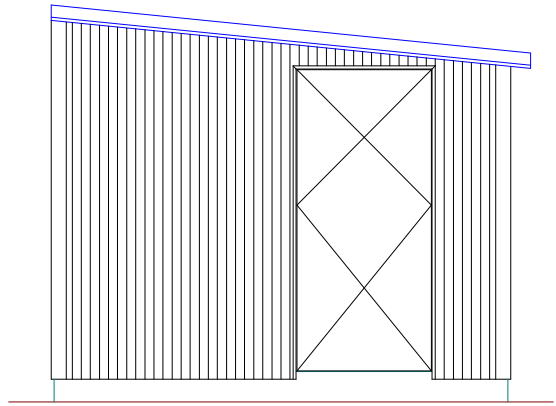



ELEVATION 1.

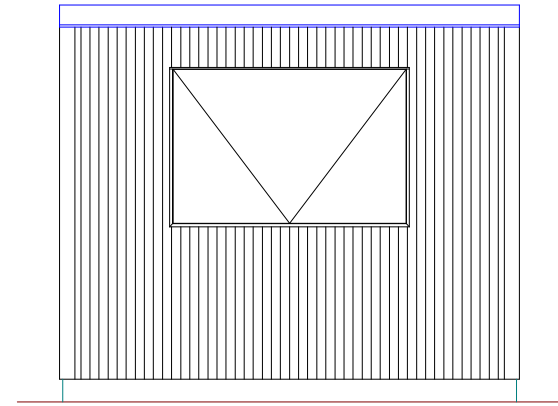

ELEVATION 2.

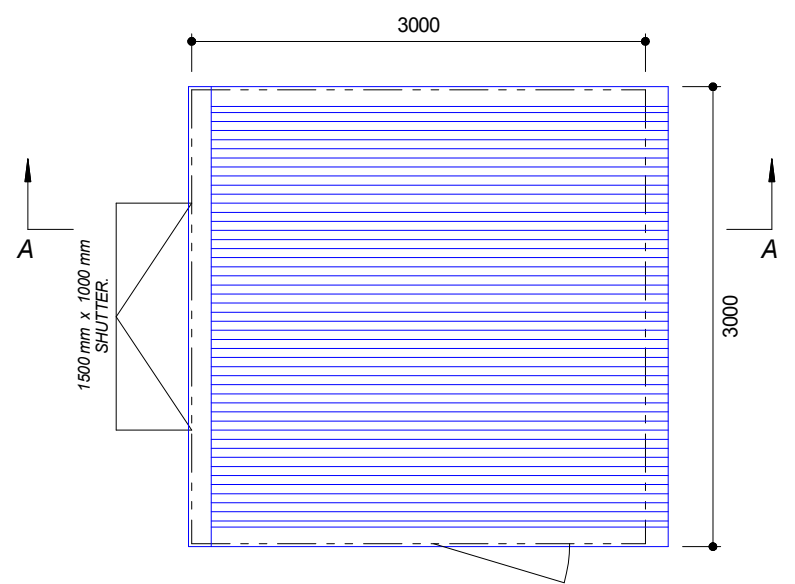

PLAN

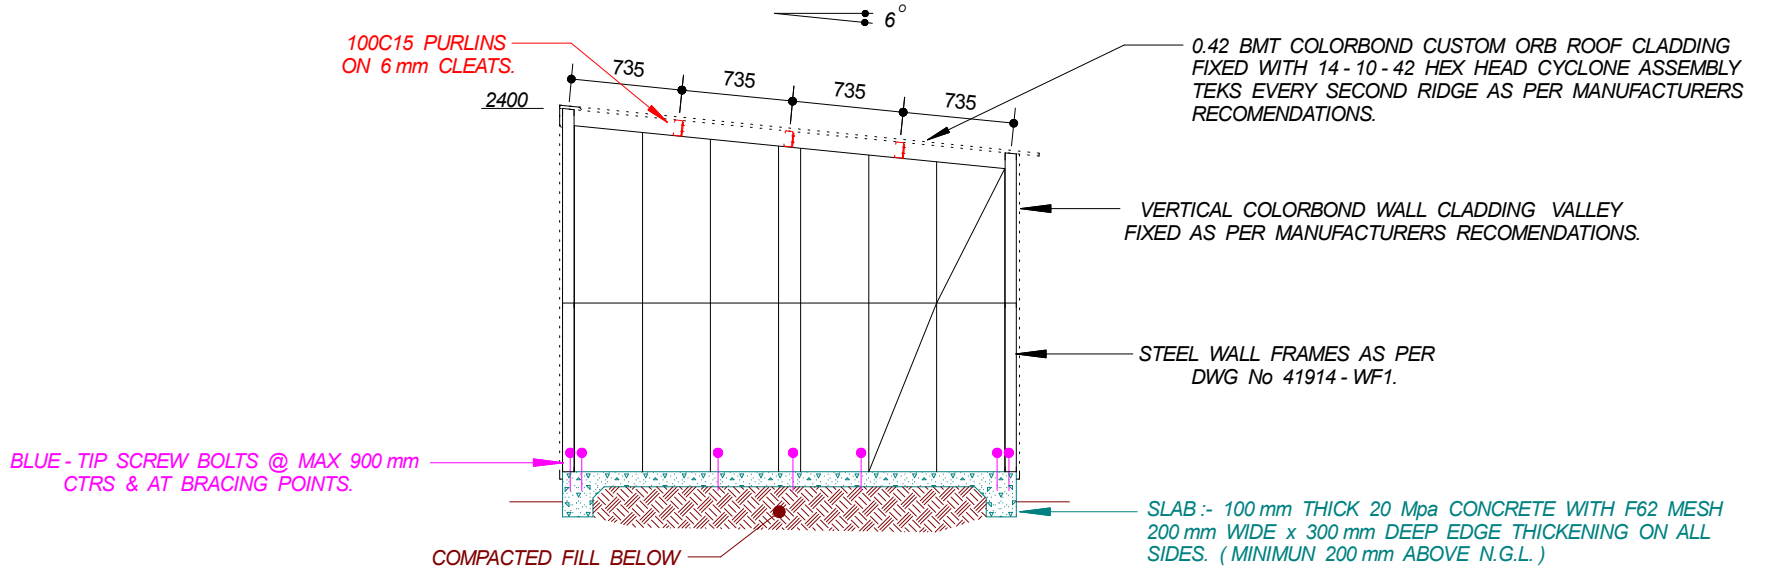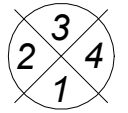

SECTION A - A.

REV.	DATE.	DESCRIPTION.



**B & J BUILDING CONSULTANTS  
& STEEL SUPPLIES**

PO BOX 1308 BROOME WA 6725  
PHONE: (08) 9192 6262 - FAX: (08) 9192 6264

THIS DRAWING REMAINS THE PROPERTY OF  
B & J BUILDING PTY LTD  
AND MUST NOT BE COPIED OR RETAINED WITHOUT PERMISSION

CLIENT :-	DRAWING TITLE: <b>3.0 m x 3.0 m GARDEN SHED.</b>
PROJECT :-	
ADDRESS :-	JOB No :- <b>00000</b>
	DWG No :- <b>0</b>
	REV :- <b>0</b>
	DATE :- <b>25 - 08 - 2009</b>
	DRAWN BY :- <b>GARY</b>
	SCALE :- <b>1 : 50</b>

